





KINDRACHUK
AGREY
ARCHITECTURE

619 MAIN STREET EAST
SASKATOON SK CANADA S7H 0J8
P 306 664-2100 F 306 664-3300
E DESIGN@KINDRACHUK-AGREY.CA

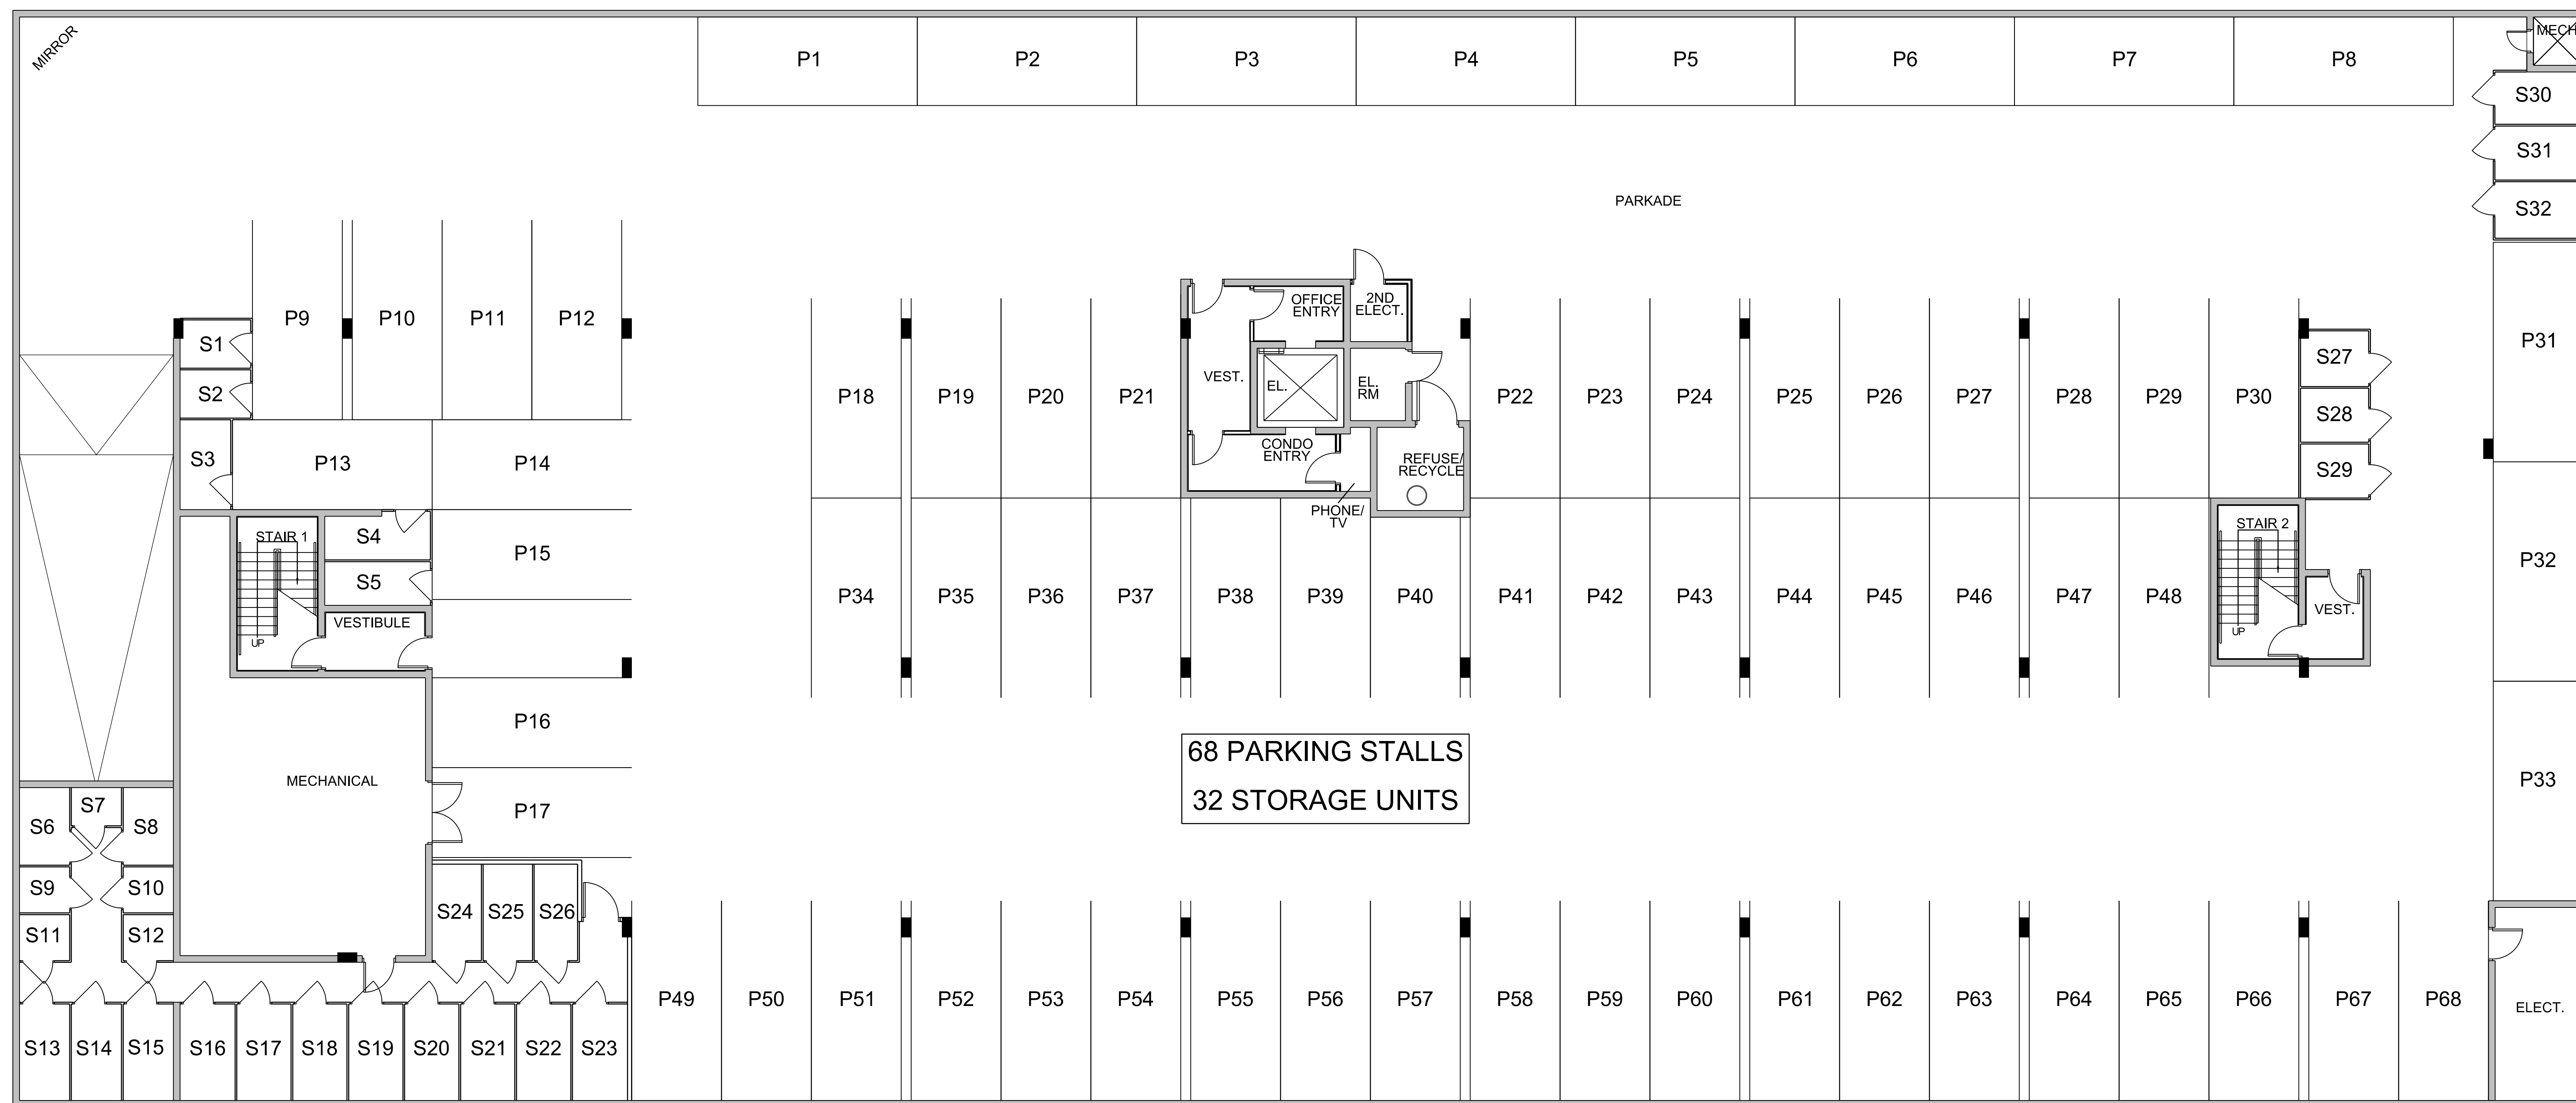

1 PARKADE PLAN
SCALE 1/8"=1'-0"

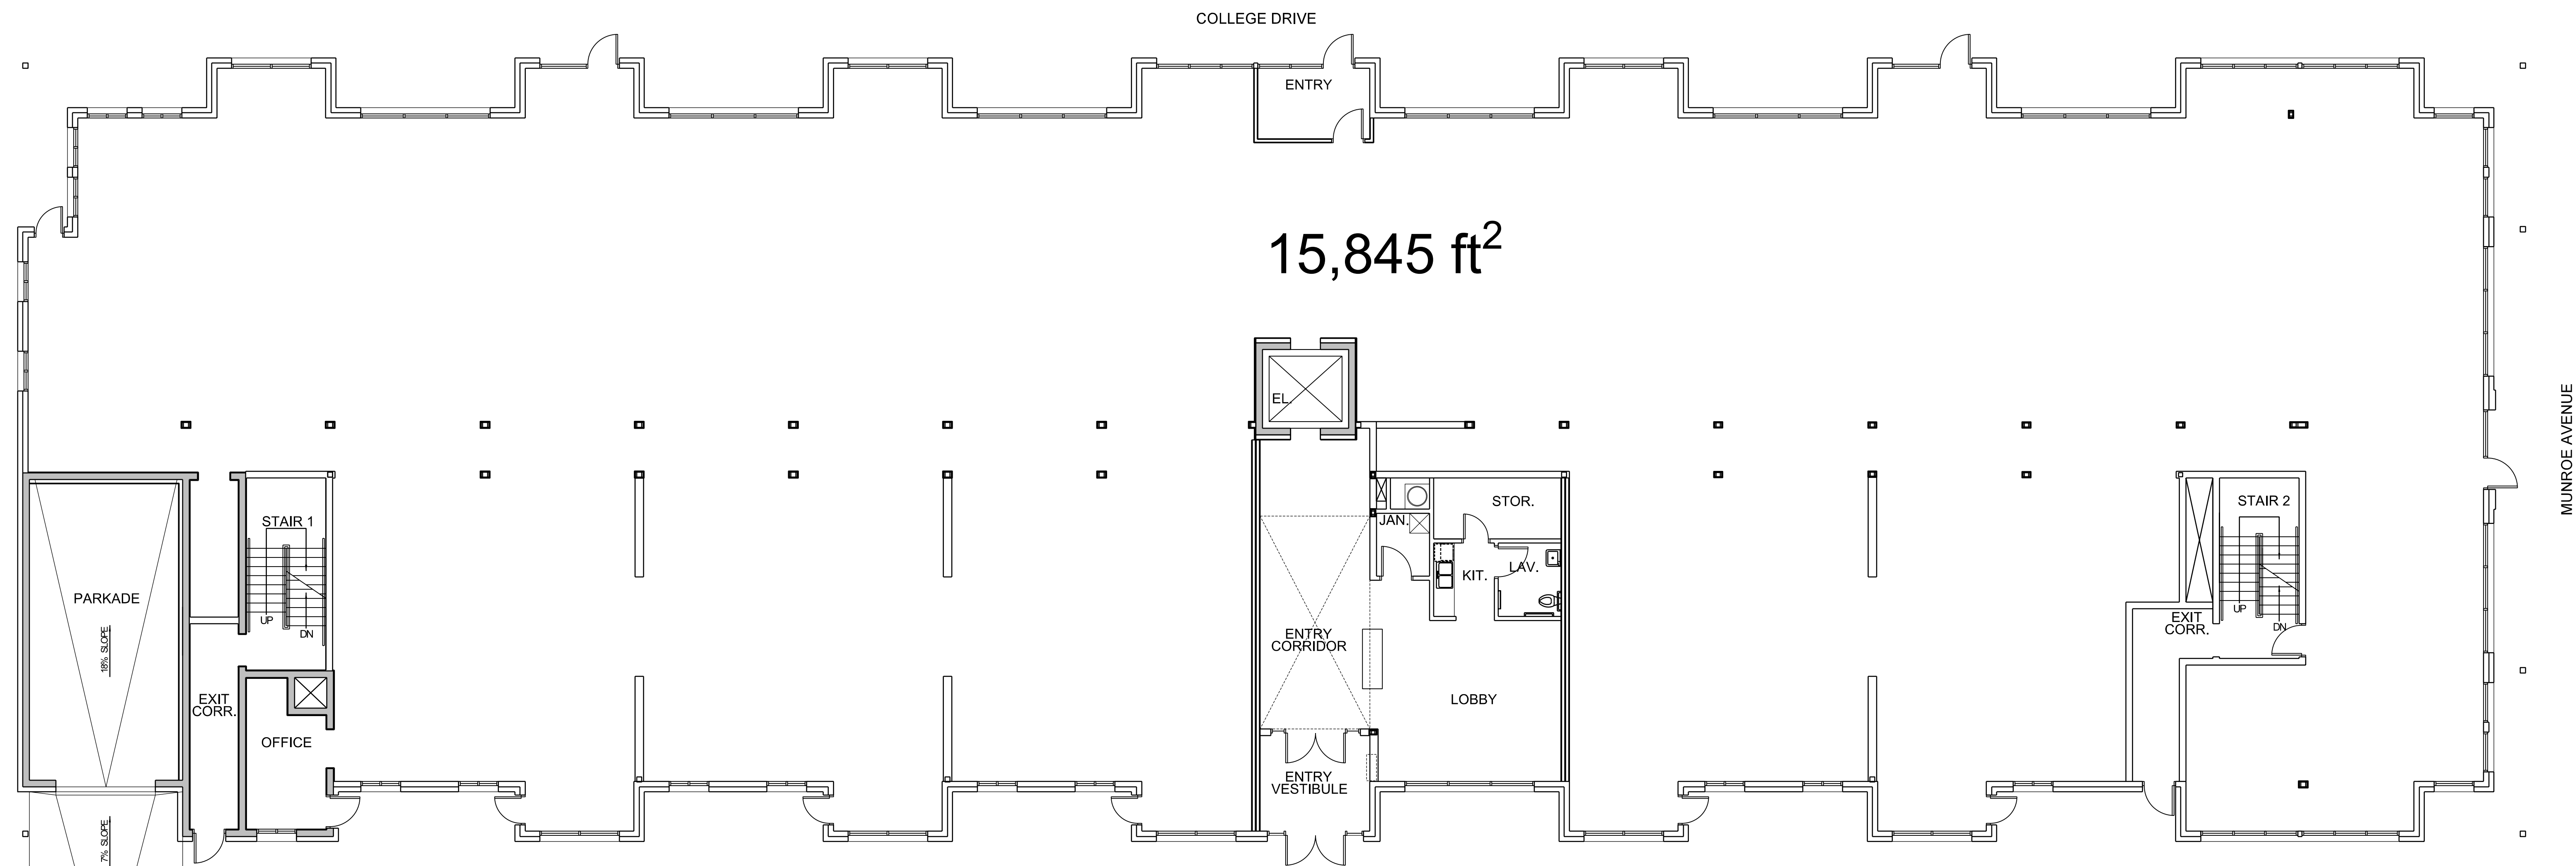

2 MAIN FLOOR PLAN
SCALE 1/8"=1'-0"

J.B. BLACK ESTATES
KOLISNEK DEVELOPMENTS INC.
1132 COLLEGE DRIVE
SASKATOON, SASKATCHEWAN

PARKADE
MAIN FLOOR PLAN

PROJECT #0743
10.05.04 (Y.M.D)



0 50 100 150 200 250 300 mm